

Horizontal Datum: MA Stateplane Coordinate System, Zone 4151, NAD83, Feet; Vertical Datum: NAVD83, FT  
 Planimetric & topographic basemap compiled at 1"=40' scale from April, 2009 Aerial Photography. Parcels compiled to match the basemap; revisions are ongoing

The information depicted on this map is for planning purposes only. It may not be adequate for legal boundary definition, regulatory interpretation, or property conveyance purposes. Utility structures & underground utility locations are approximate & require field verification.


The Town of Amherst makes no warranties, expressed or implied, concerning the accuracy, completeness, reliability, or suitability of these data, & does not assume any liability associated with the use or misuse of these data.

- Property M**
- Adjacent Towns Parcels
- Zoning Map**
- × FPC Boundary Elevations
  - FPC Stream Setbacks
  - 25' Setback
  - 50' Setback
  - Zone Overlay
  - Design Review Board Jurisdiction
  - Municipal Parking District

- Zoning**
- R-LD: Low Density Residence
  - R-F: Fraternity Residence
  - R-O: Outlying Residence
  - R-N: Neighborhood Residence
  - R-VC: Village Center Residence
  - R-G: General Residence
  - B-VC: Village Center Business
  - BL: Limited Business
  - B-H: Neighborhood Business
  - B-G: General Business
  - OP: Office Park
  - COM: Commercial
  - PRP: Professional & Research
  - LI: Light Industrial
  - ED: Educational
  - FPC: Flood-Prone Conservation



1" = 60 ft

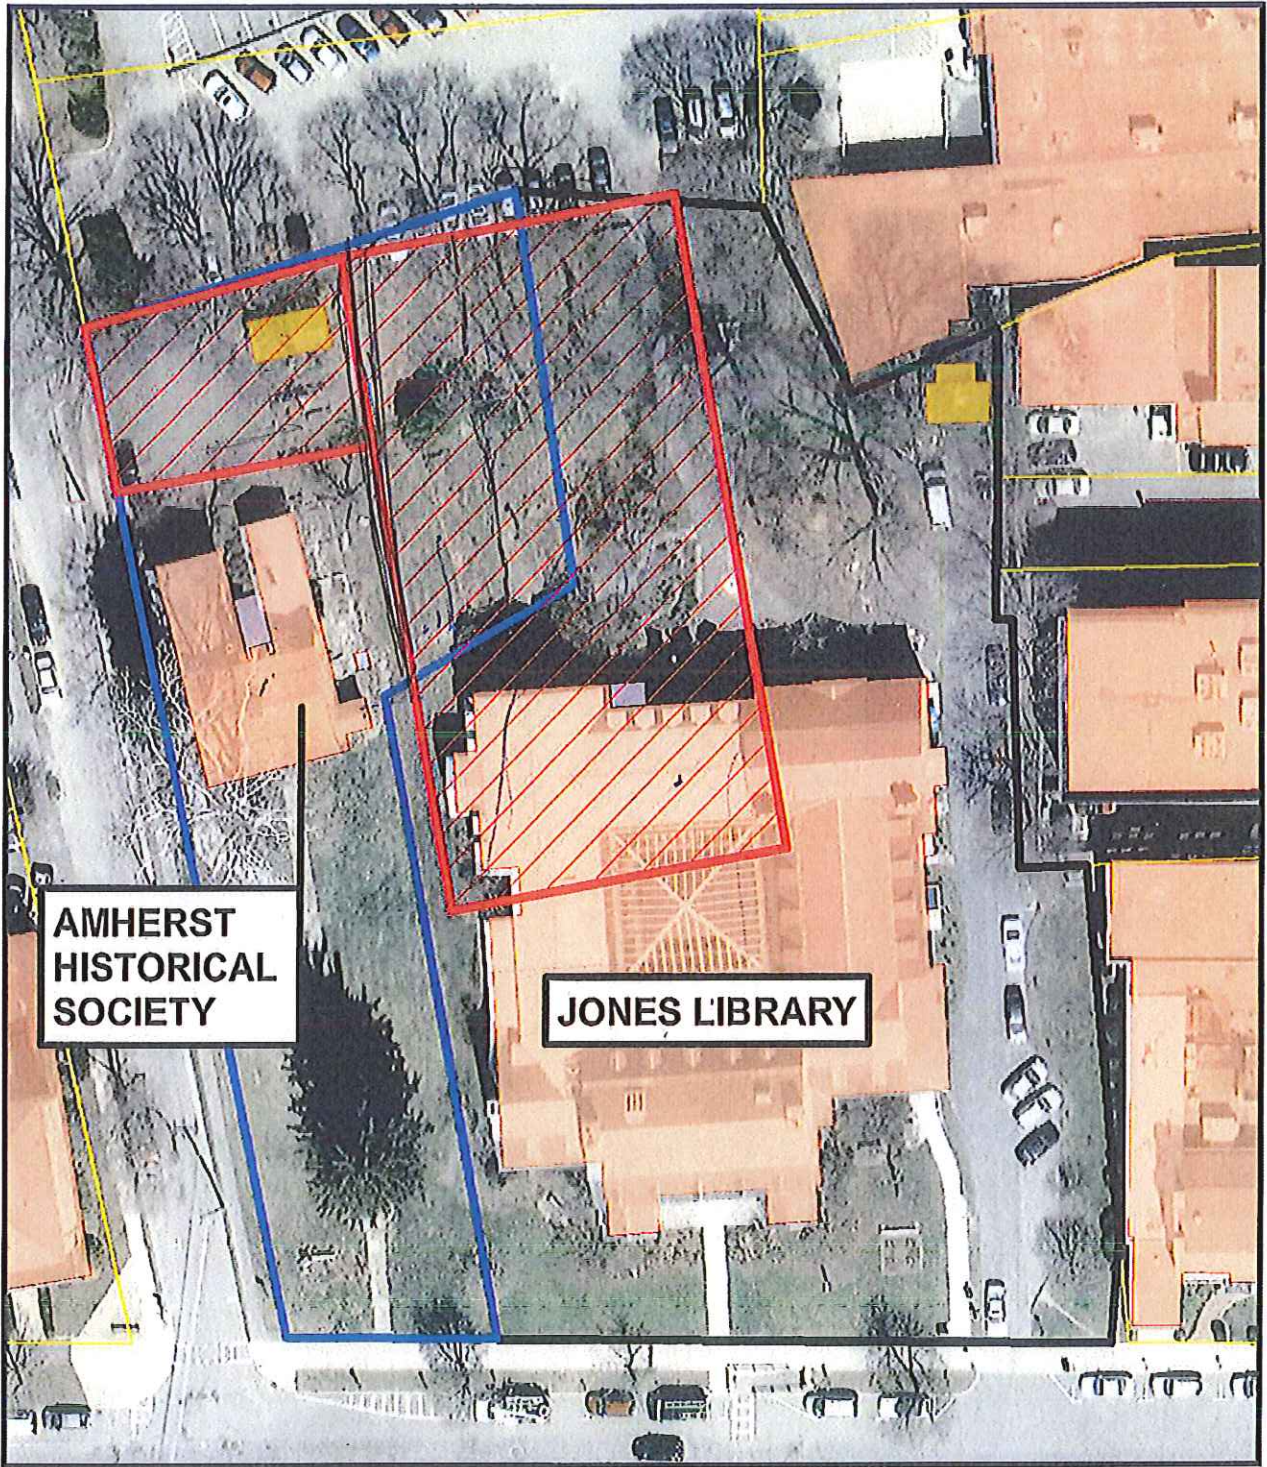

**AMHERST  
HISTORICAL  
SOCIETY**




**JONES LIBRARY**

**EXHIBIT A**




Horizontal Datum: MA Stateplane Coordinate System,  
Zone 4151, Datum: NAD83, Feet  
Fluorine Via base map features compiled at 1"=417'  
and 1"=100' scale from April, 1999 Aerial Photography  
Aerial Photography: April, 2004.  
Parcels compiled through a "visual" methodology to  
match the 1:2000 scale reference are ongoing.  
Property Lines are not for conveyance purposes.  
The Town of Amherst and its mapping contractors assume  
no legal responsibility for the information contained herein.

**Legend**

-  Off-site Building Expansion  
(Proposed Area of Study)
-  Library Property
-  Historical Society Property

Town of Amherst



0 25 50  
 Feet  
 1 Inch = 50 feet